


SEZNAM PROSTOROV

- N01 GALERIJA
- N02 GALERIJA
- N03 GALERIJA
- N04 GALERIJA
- N05 VITEZI
- N06 GALERIJA
- N07 PREHOD S KOMUNIKACIJAMI
- N08 GALERIJA
- N09 DEPO
- N10 GALERIJA
- N11 DVORANA
- N12 LOKAL
- N13 LOKAL
- N14 LOKAL
- N14.1 PREDPROSTOR
- N15 LOKAL
- N16 LOKAL
- N17 LOKAL
- N18 PREHOD S SANITARIJAMI
- N19 PREHOD S SHRAMBO
- N20 GALERIJA
- N21.1 GARAŽA
- N21.2 SHRAMBA
- N22.1 KOMUNIKACIJE
- N22.2 SANITARIE
- N22.3 GARDEROBA ZAPOSLENI

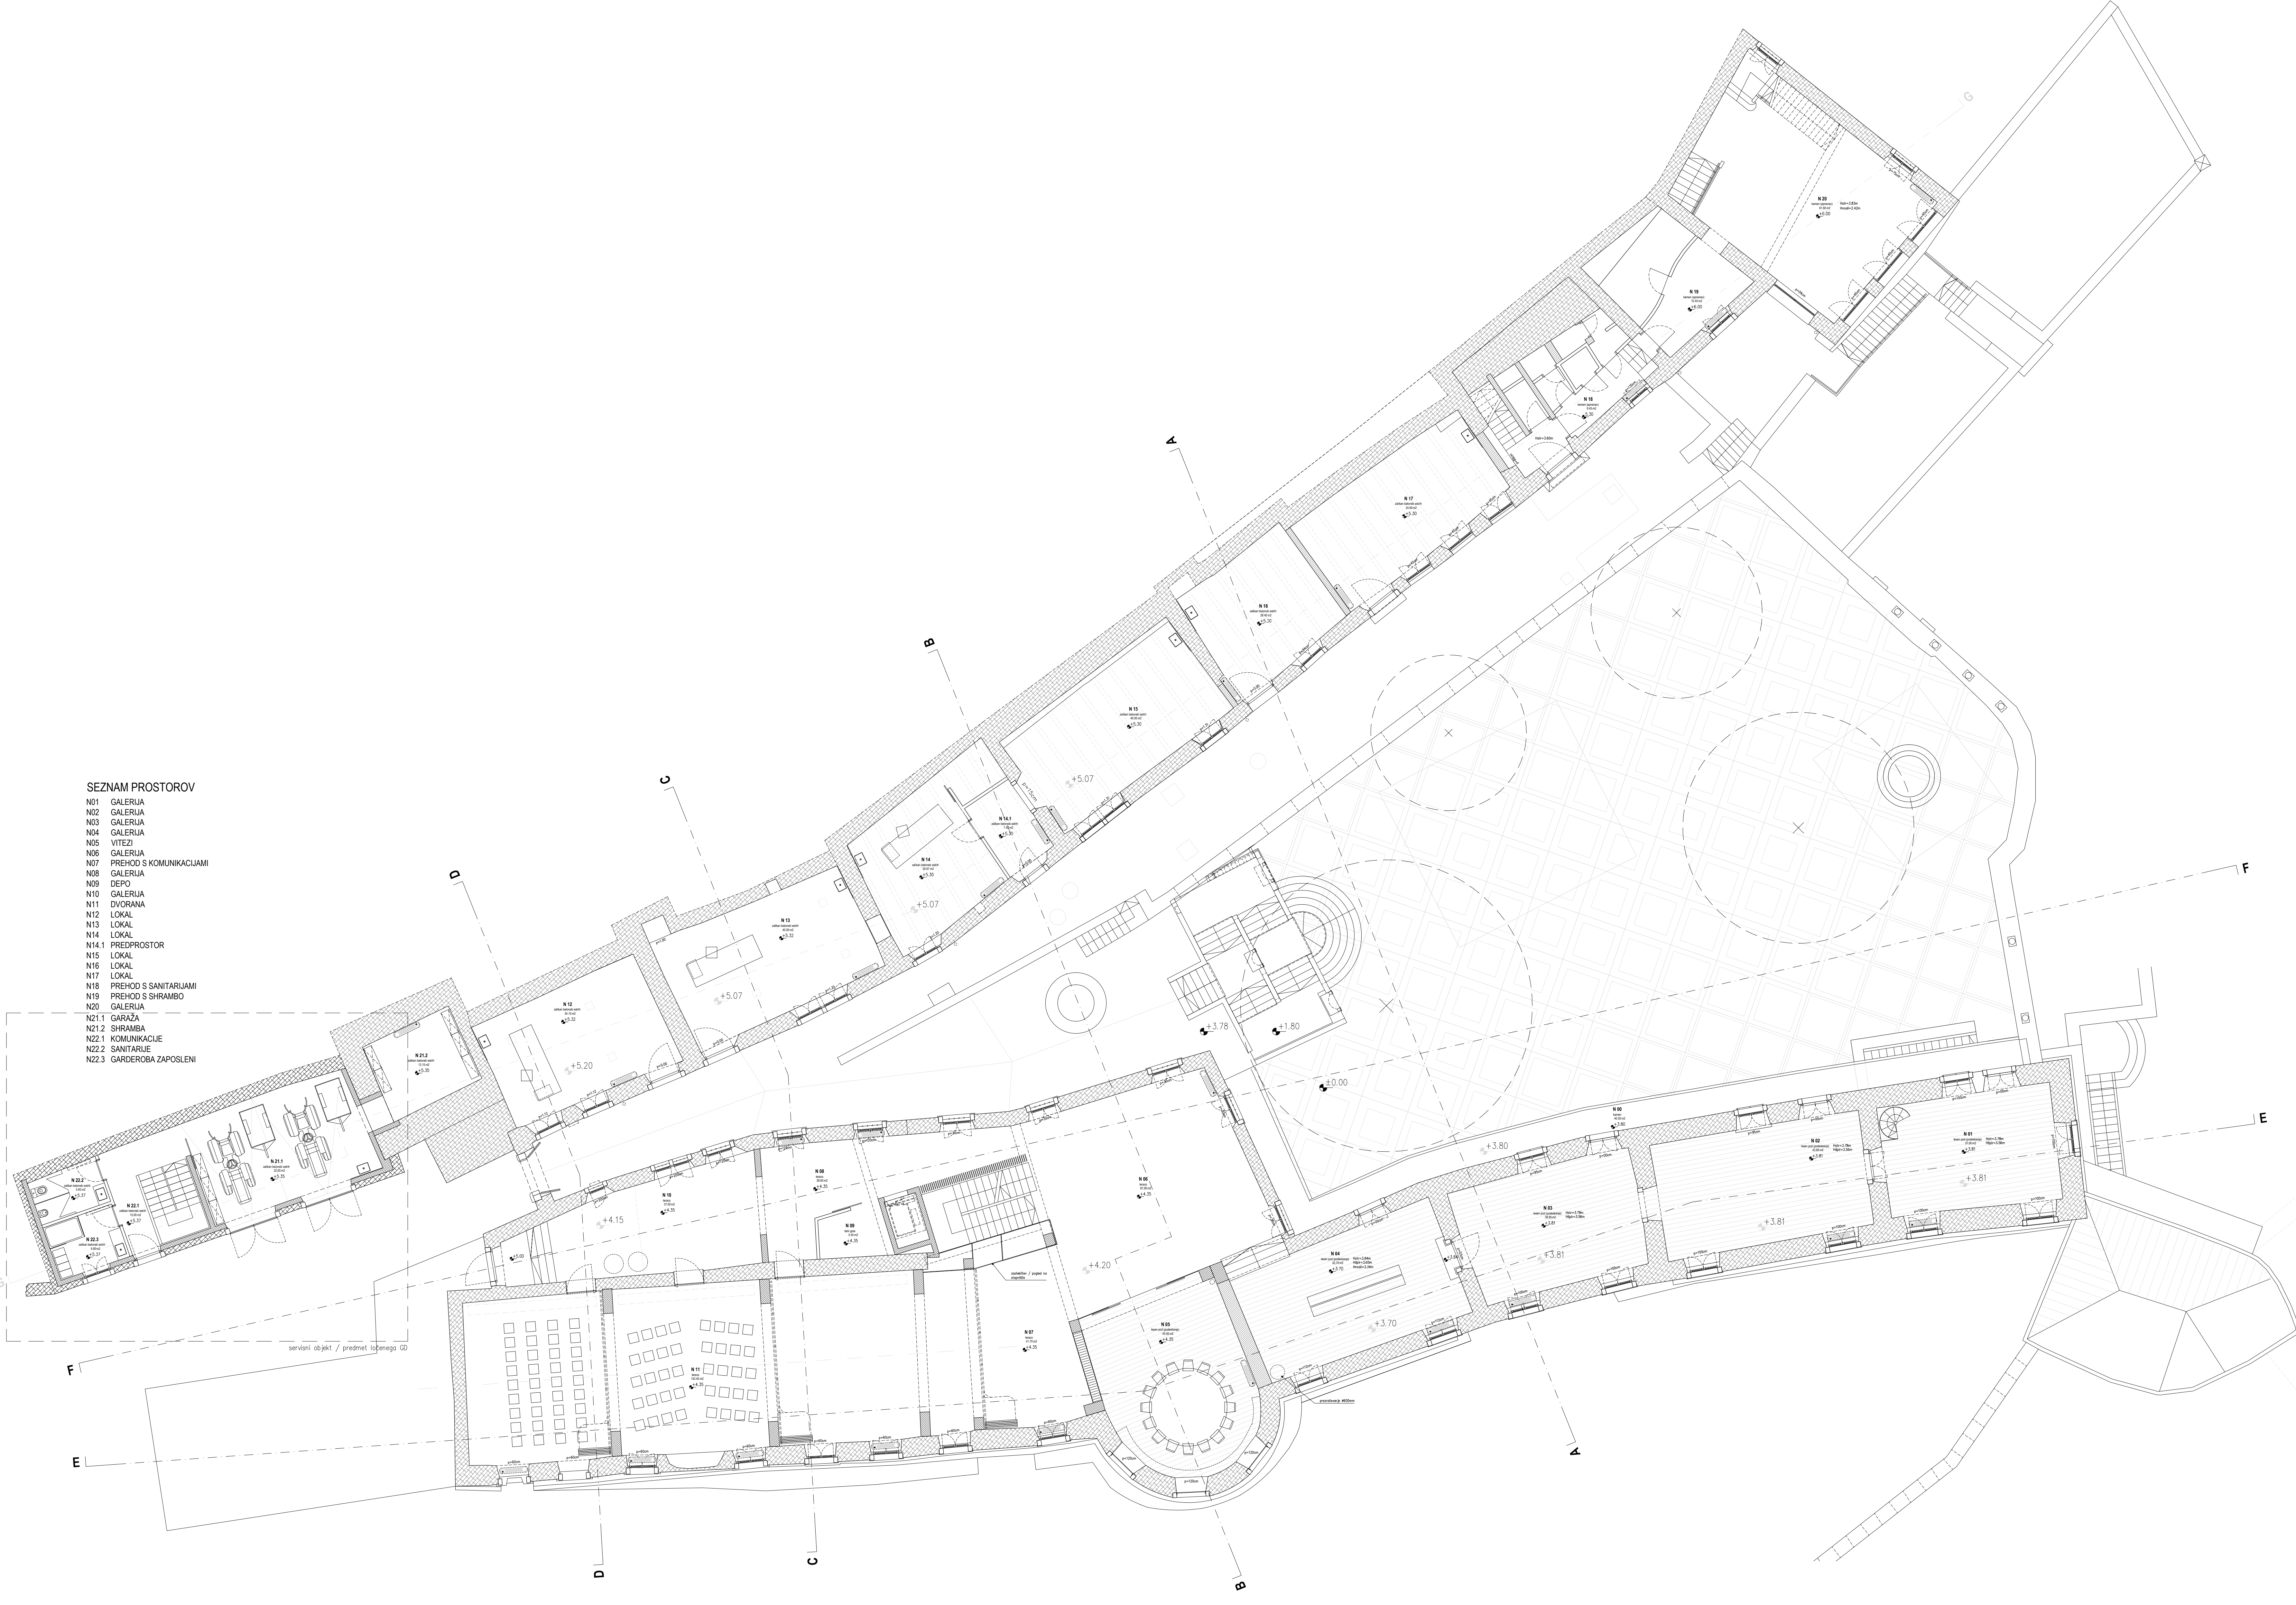


ARHITEKTURA
TLORIS NADSTROPJA - NOVO / 1:100



NIVO / LEVEL = +4.33 m
±0.00 m = ABS 333.70 n.m.v.

opombe:

- vse mere kontrolirati na mestu!
- vsi parapeti so merjeni od pohodnega finalnega talika!

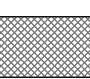-  armiran beton
-  betonski estih
-  opeka
-  siporeks
-  kamen

objekt / building	LJOST / GRAD STANEL
naslovnik / investor	plan: št. 301, 302, 303, 304, 305, 10091, 10092 in 1018, v.o. Stanjel
vrsta projekta / type of project	IDEJNA ZASNOVA
vrsta načrta / type of plan	ARHITEKTURA / ARCHITECTURE
vsebina risbe / plan content	tloris nadstropja - novo
merilo / scale	1:100
odgov. vod. proj. / respons. proj. ma.	JERNEJ ŽIVIC univ.dipl.ing.arh. IZS A-1430
odgovorni projektant / respons. des.	JERNEJ ŽIVIC univ.dipl.ing.arh. IZS A-1430
projektant / designer	ARHIPELAG s.o., TRODOVSKA ULICA 3, 6310 IDOLJA, SLOVENIJA
št.projekta / nr. of the plan	117-16
št.lista / nr. of the sheet	03
datum / date	DECEMBER 2016
sprememba / change	

